


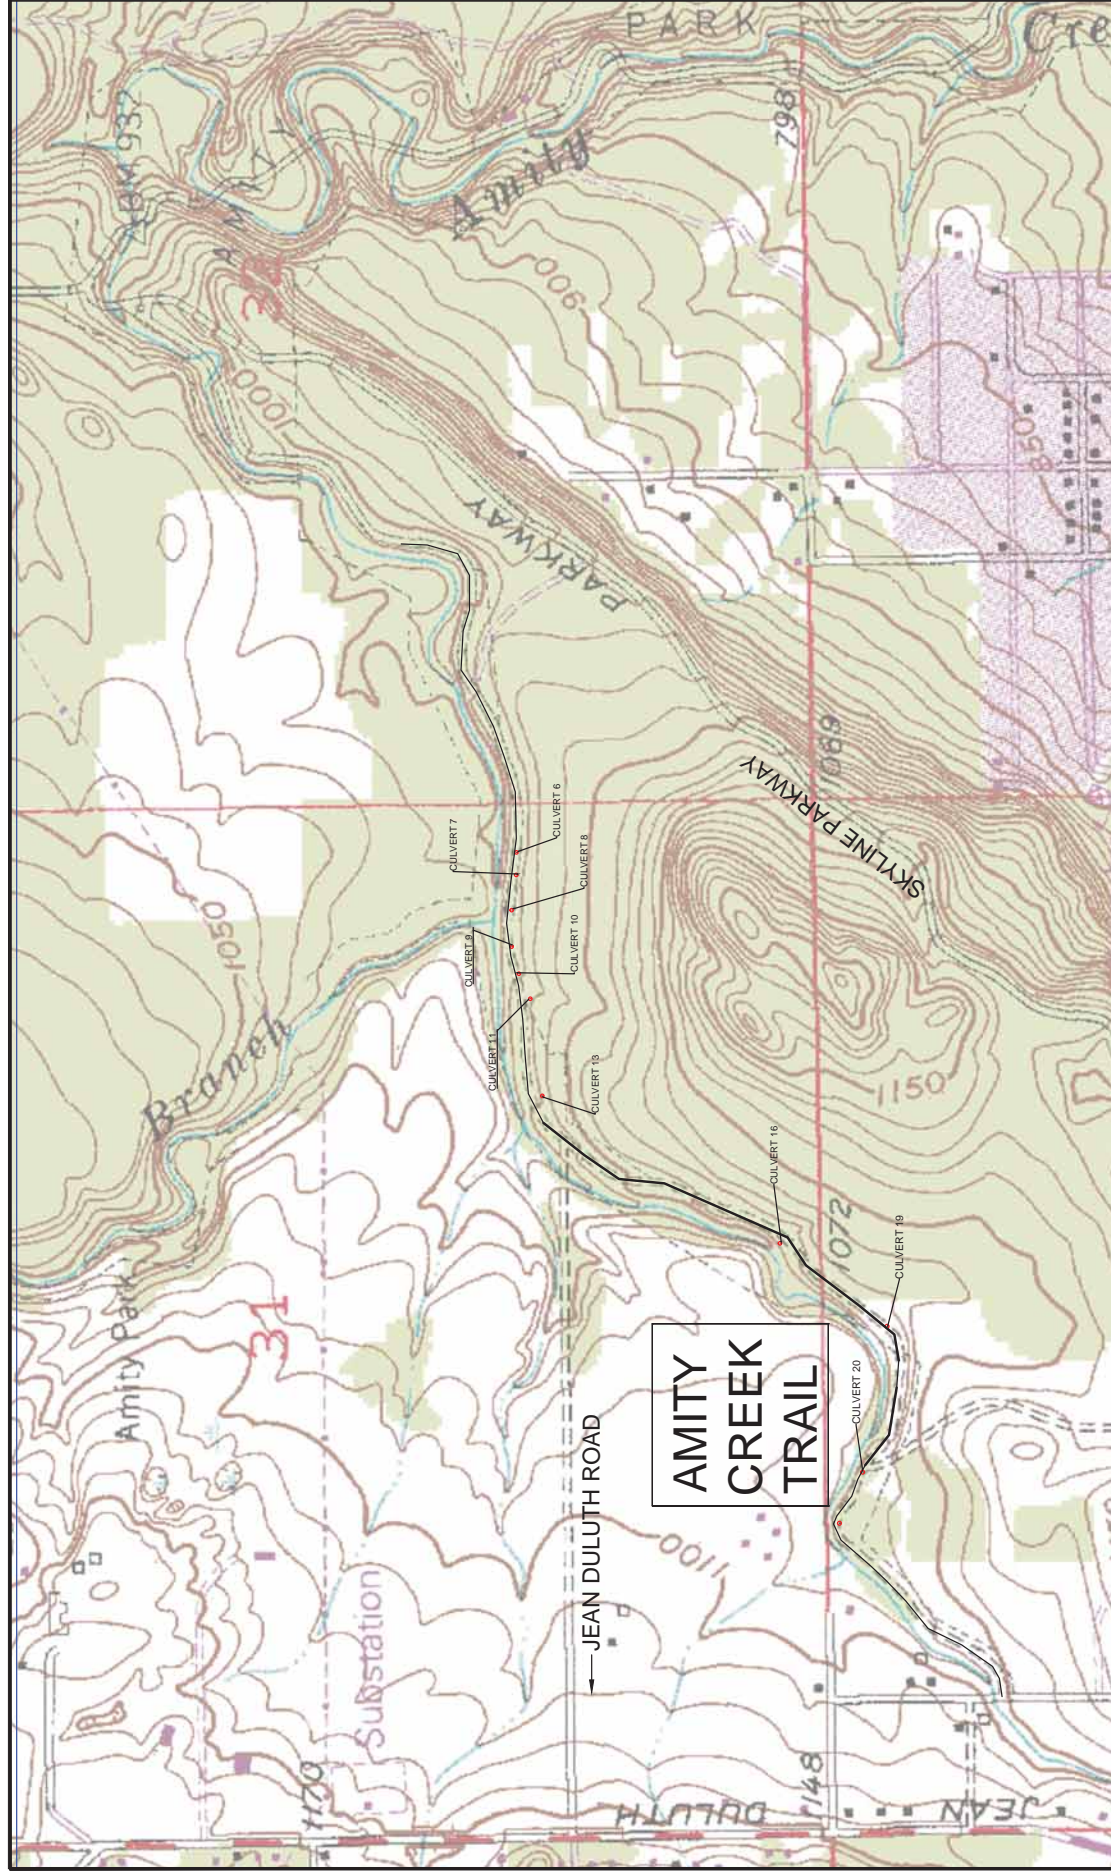

Date _____
 Designed KAA 6/12
 Drawn KAA 7/12
 Revised _____

MAP VIEW
 AMITY CREEK CULVERT REPLACEMENT
 SOUTH ST LOUIS - SWCD
 SOUTH ST LOUIS COUNTY MINNESOTA

I HEREBY CERTIFY THAT THIS PLAN, SPECIFICATION, OR REPORT WAS PREPARED BY ME OR UNDER MY DIRECT SUPERVISION AND THAT I AM A DULUTH LICENSED PROFESSIONAL ENGINEER UNDER THE LAWS OF THE STATE OF MINNESOTA.
 PRINTED NAME: KEITH A. ANDERSON
 SIGNATURE: _____



NOTES:
 -LOCATIONS AND DESIGN DETAILS ON SEPARATE SHEETS,
 -CULVERT LOCATIONS TO BE STAKED IN FIELD BY ENGINEER

